


LIGHT & VENTILATION SCHEDULE (SF)			
ROOM	AREA	LIGHT SUPPLIED	VENT SUPPLIED
FAMILY RM	315	38.7	17.19
KITCHEN/BKfst	442	59.7	42.53
DINING RM	240	51.6	22.92
LIVING RM	238	35.55	7.40
STUDY	159	38.7	17.19

9'-0" CEILINGS
 ENTIRE FIRST FLOOR
 **3 1/4" CASING
 **5 1/4" NECK BASE

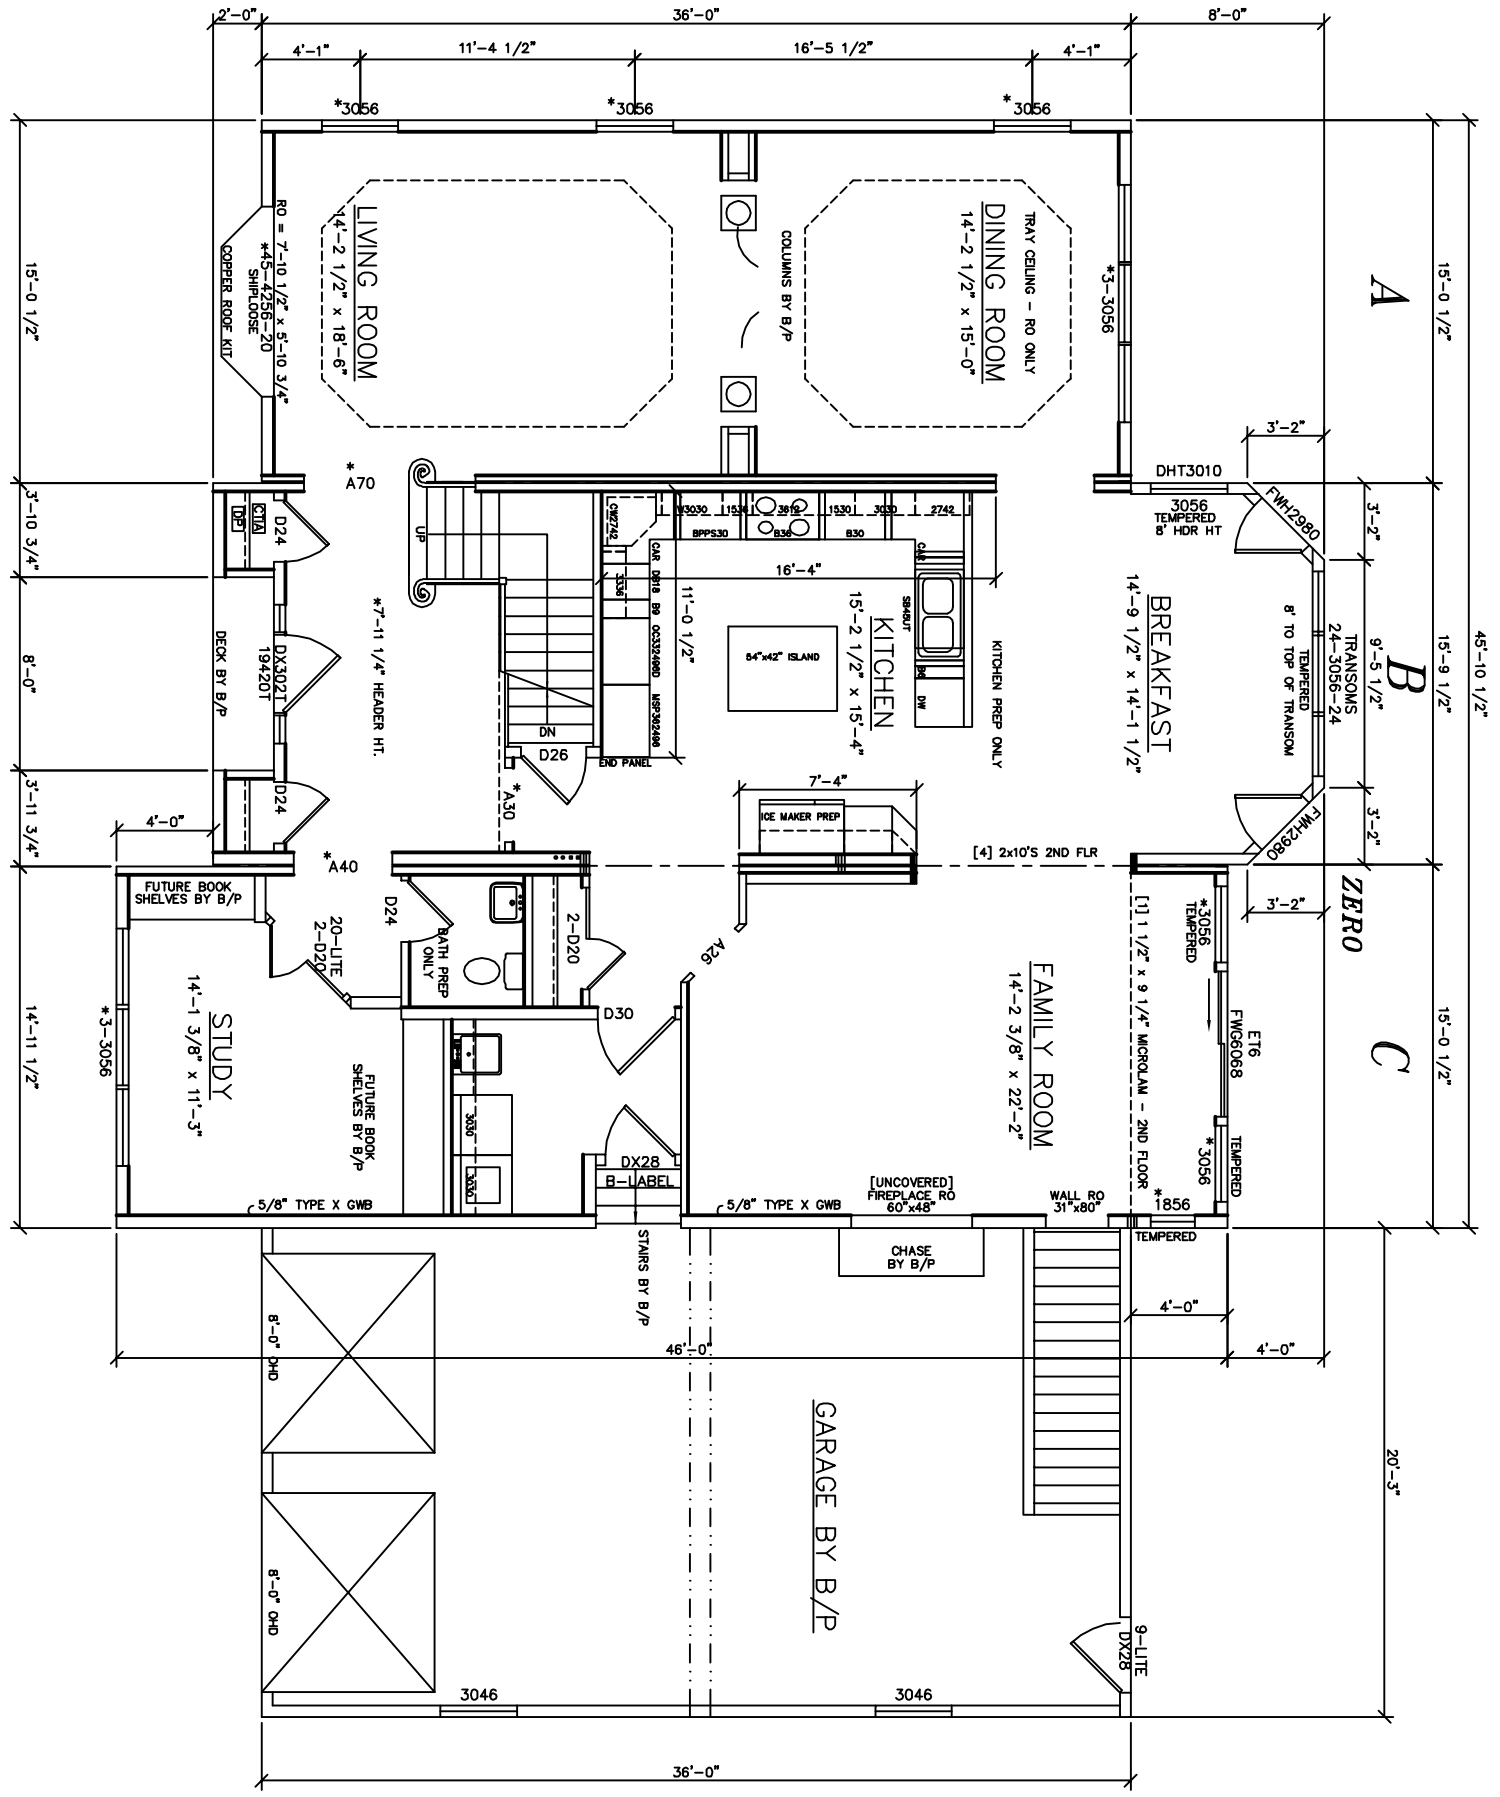


SEE STANDARD NOTES & DETAILS DWG #8

USE GROUP: R4	BUILDER: WMH OF FC INC. 6 STONY HILL RD BETHEL, CT 06801	HOMEOWNER: SITE:	SERIAL No. 00265	PE / RA	THIRD PARTY INSPECTION AGENCY
CONST. TYPE: WOOD FRAME			PRODUCTION No.		
DESIGNER: DPH	COLONIAL CTM-L FIRST FLOOR PLAN		REVISION DPH	DATE 12/23/00	
DATE: 11/30/00			CHECK	DATE	
SCALE: 3/16=1'-0"					
PAGE: 3A	Westchester Modular Homes Inc 30 Reagans Mill Road, Wingdale, New York, 12594 Tel (914)832-9400 Fax (914)832-6698				

ROOM	AREA	LIGHT SUPPLIED	VENT SUPPLIED
MSTR BEDROOM	358	56.3	31.99
BEDROOM 2	188	38.7	17.19
BEDROOM 3	218	36.1	17.19
BEDROOM 4	182	30.9	17.19

**3 1/4" CASING
**5 1/4" NECK BASE

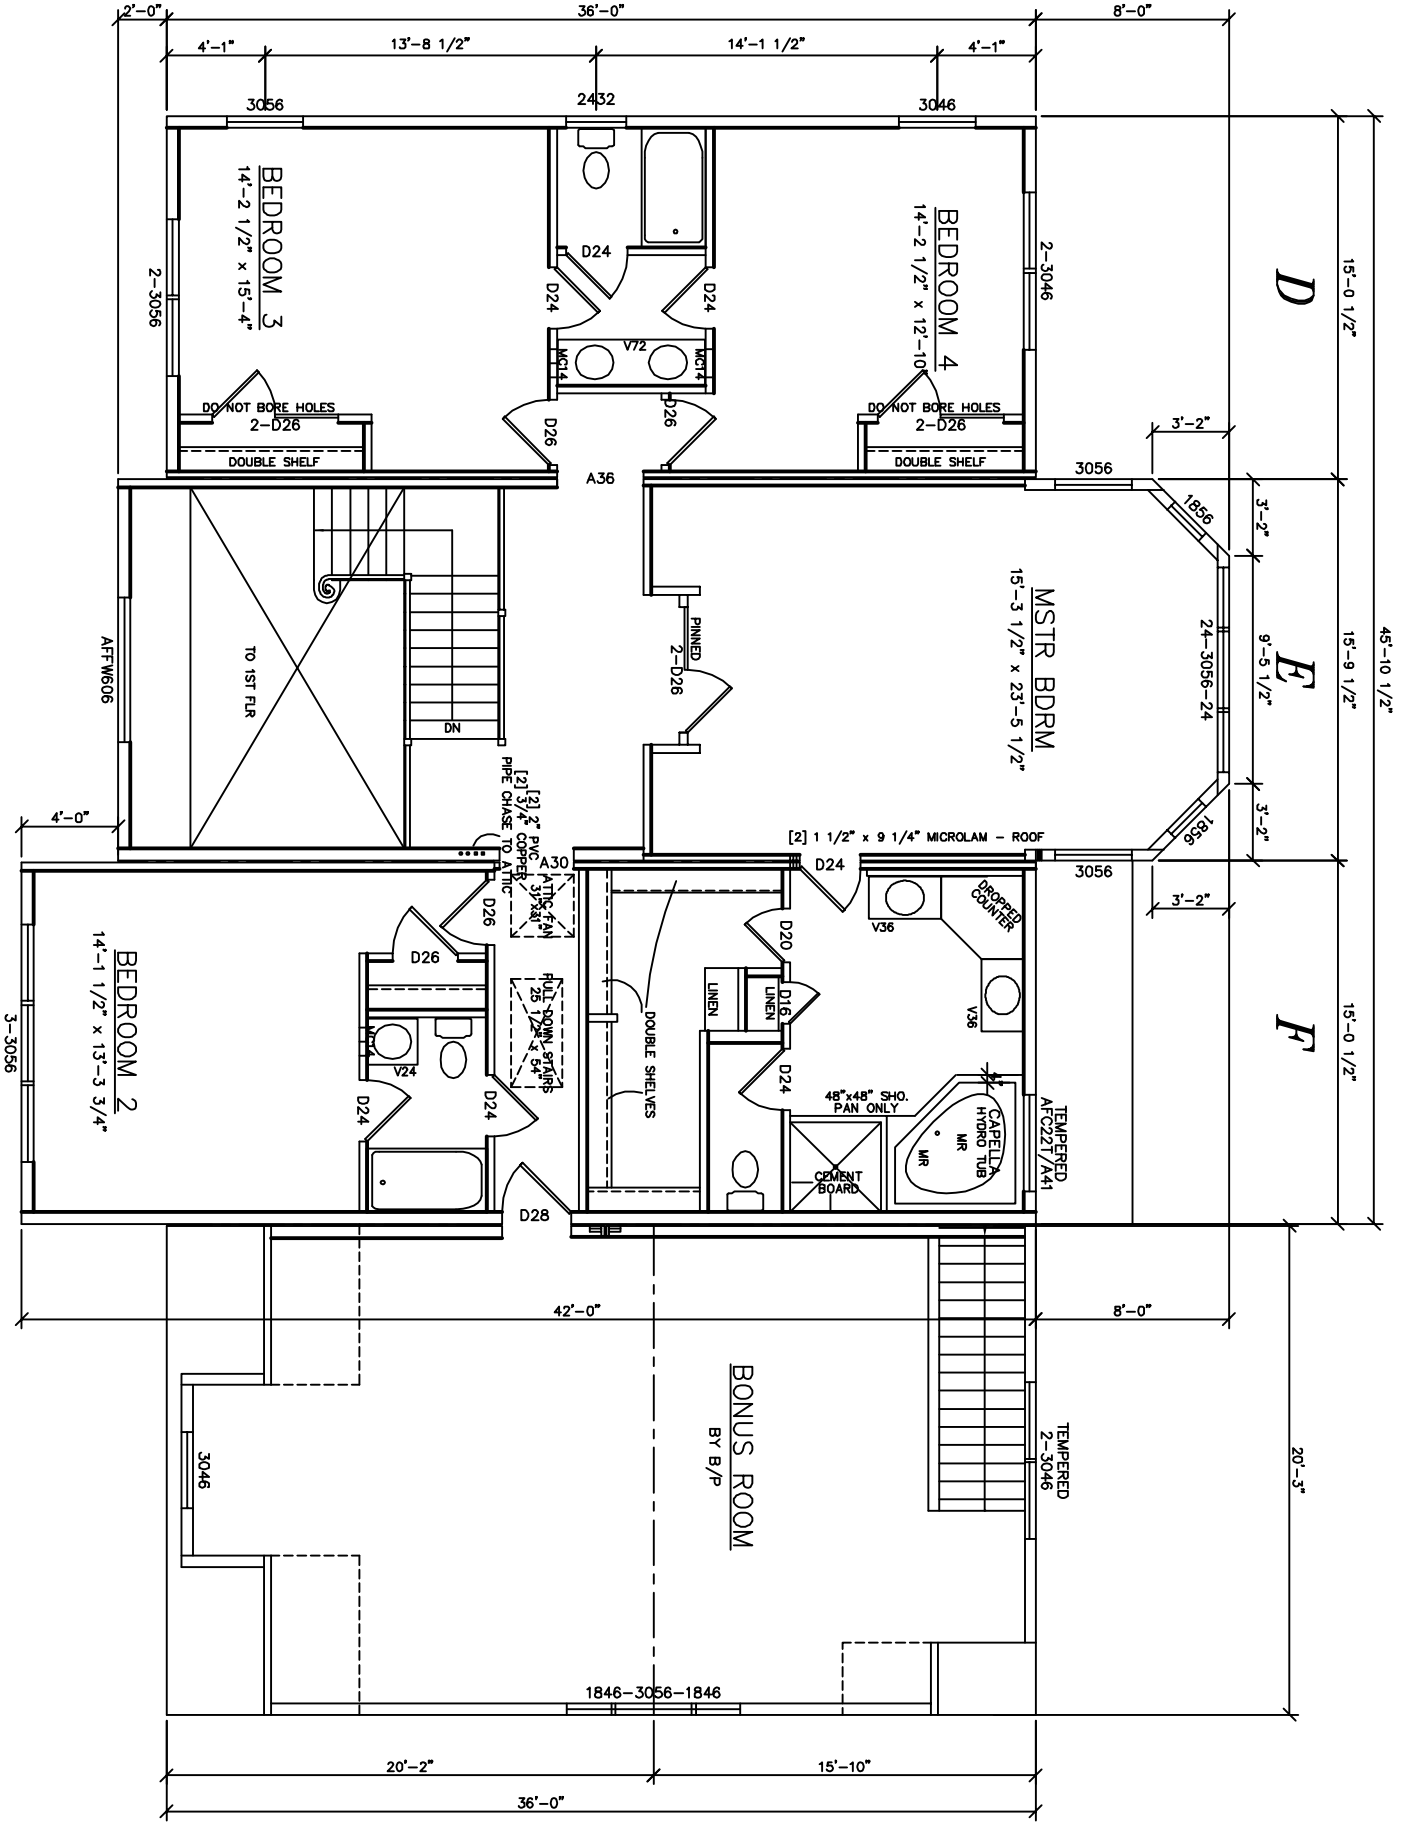

SEE STANDARD NOTES & DETAILS DWG #8

USE GROUP: R4	BUILDER: WMH OF FC INC. 6 STONY HILL RD BETHEL, CT 06801	HOMEOWNER: SITE:	SERIAL No. 00265	PE / RA	THIRD PARTY INSPECTION AGENCY
CONST. TYPE: WOOD FRAME			PRODUCTION No.		
DESIGNER: DPH	COLONIAL CTM-L SECOND FLOOR PLAN		REVISION	DATE	
DATE: 11/30/00			DPH	12/23/00	
SCALE: 3/16=1'-0"			CHECK	DATE	
PAGE: 3B	Westchester Modular Homes Inc 30 Reagans Mill Road, Wingdale, New York, 12594 Tel (914)832-9400 Fax (914)832-6698				